







# Sezione B-B

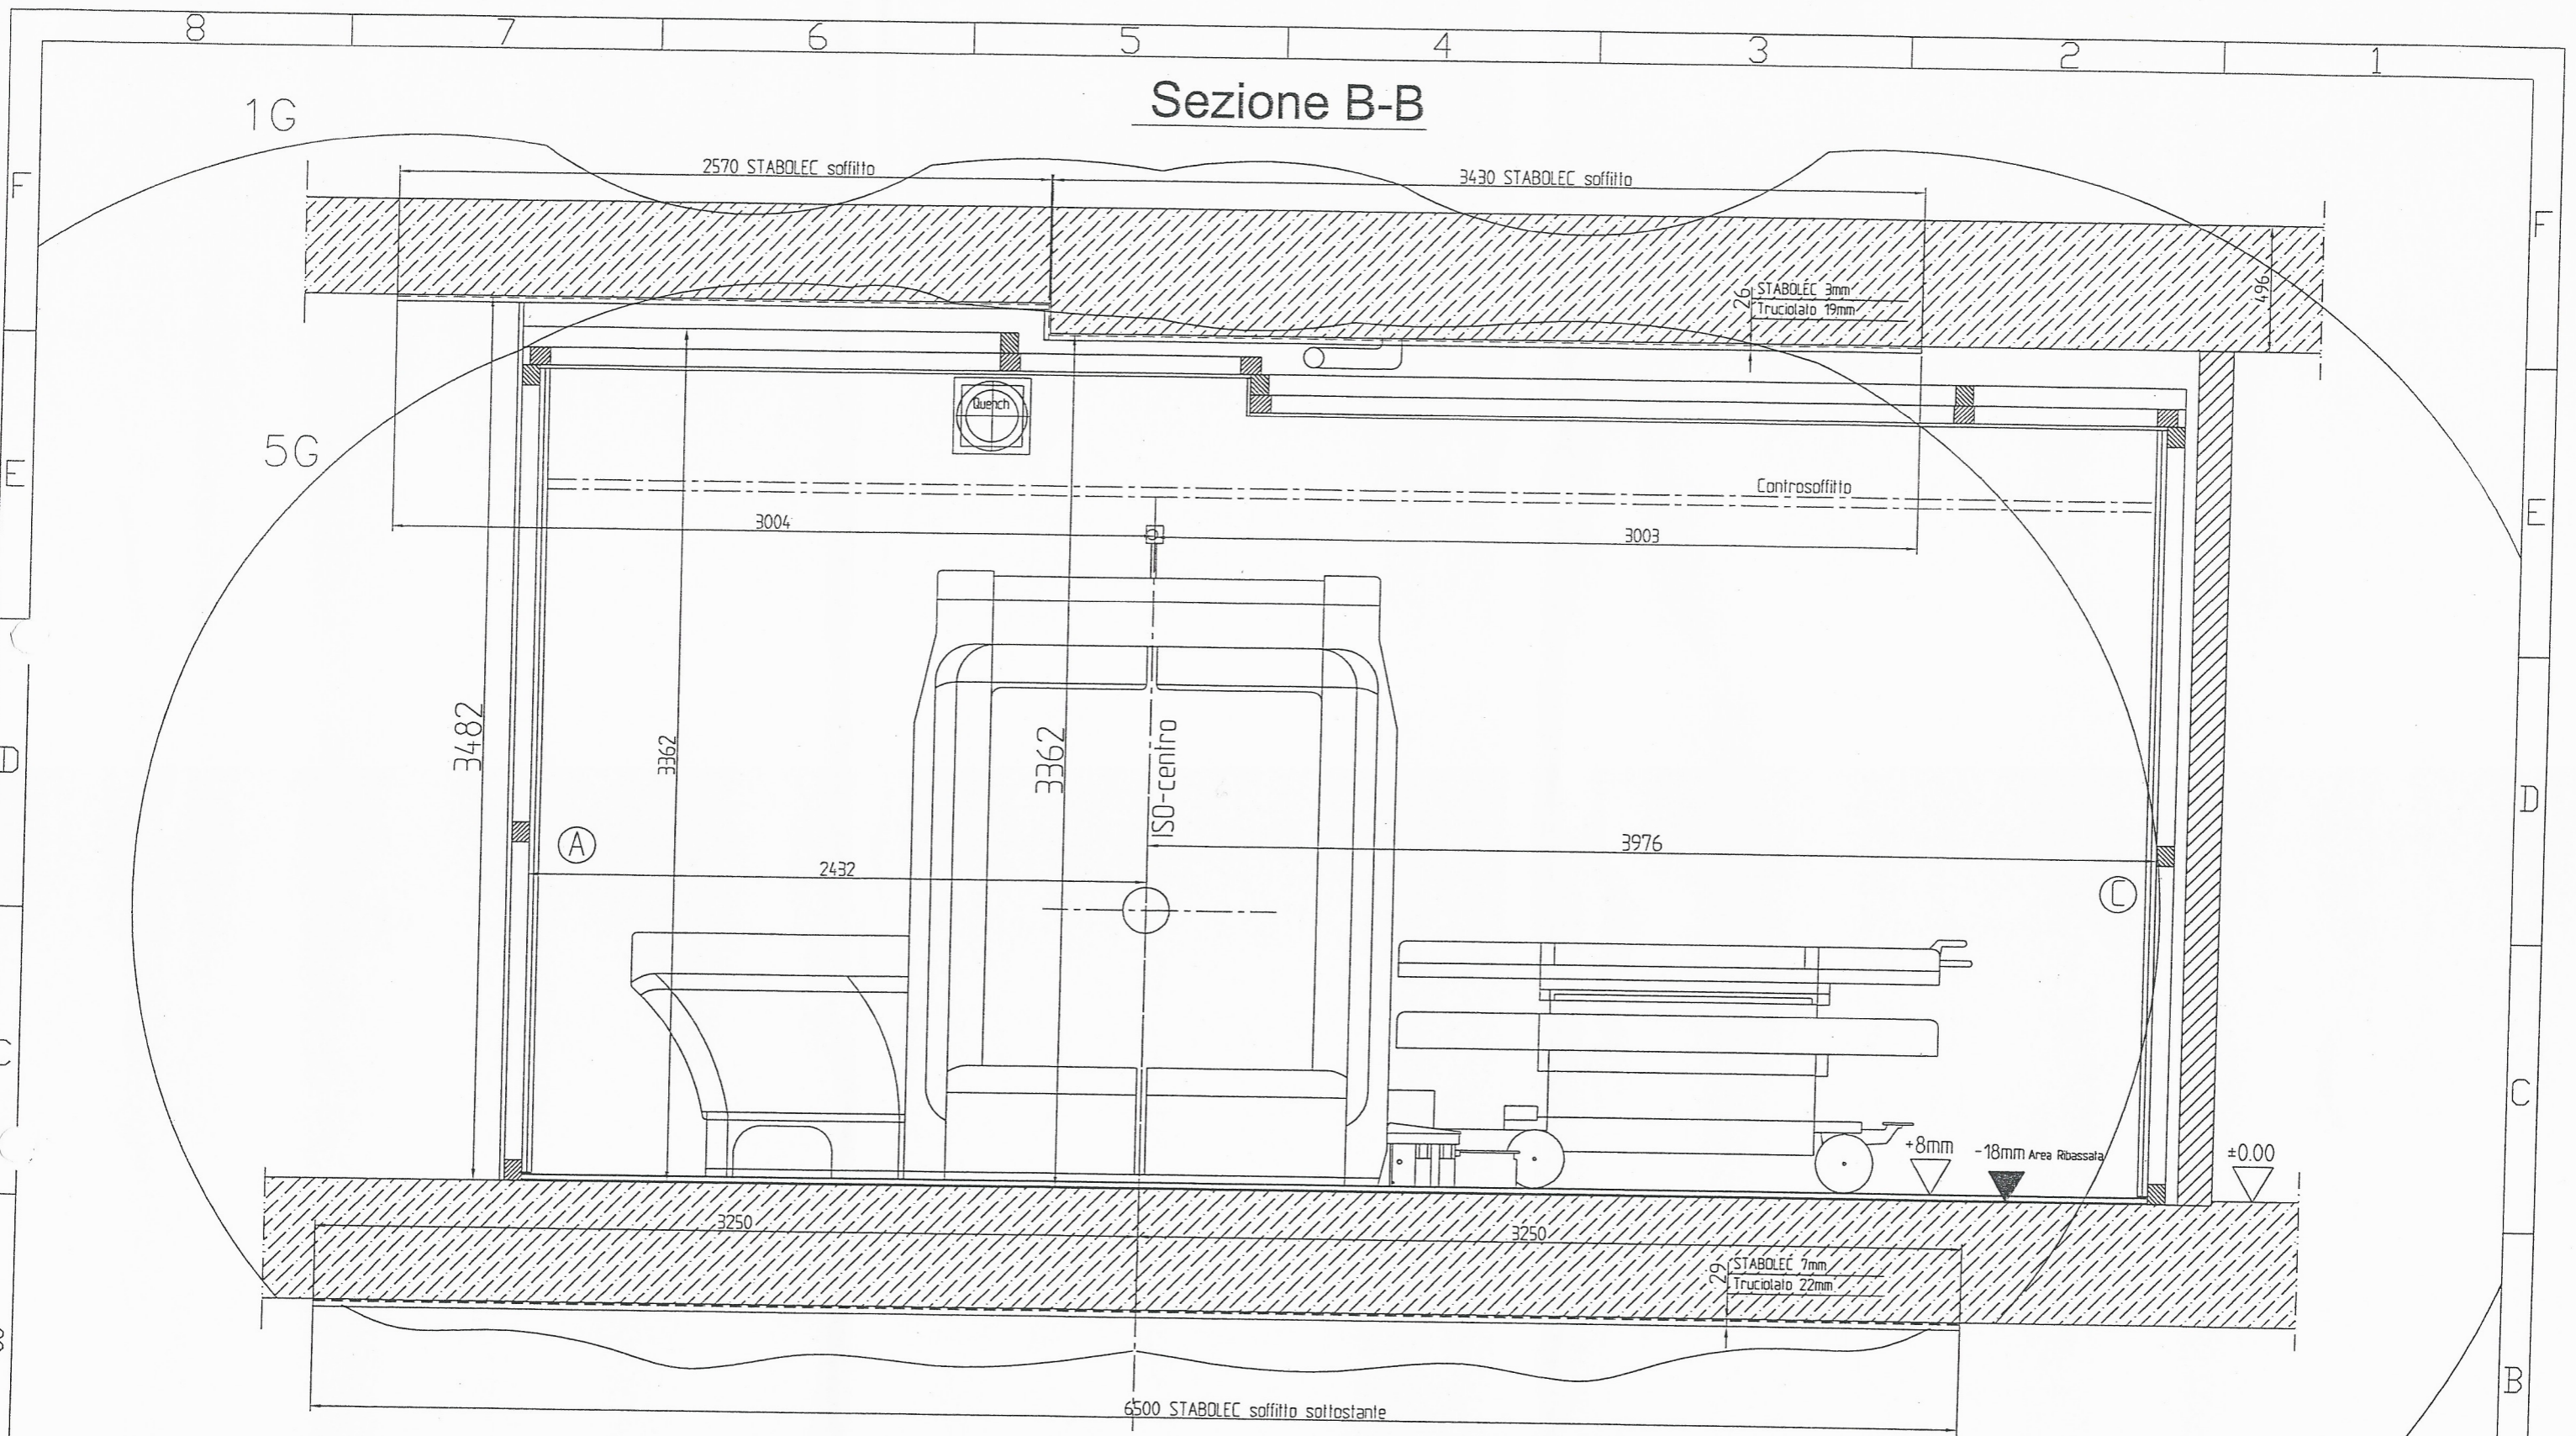

 Kabinenbaugesellschaft mbH Gewerbestraße 8a D-64807 Dieburg	 DIN EN ISO 9001 Reg.-Nr. 73 100 199	Maßstab: 1:25
		MR-Inventar-Nr.:
Datum: 10.12.04 Name: J. Disterhof Bearb.: Gepr.: Norm:		BUILDING PROJECT: Pres. Osp. Torino Nord Emergenza S. Giovanni Bosco Torino / Italia
12.01.05 Ka MR-Cabina		Distribuzione linee 5 Gauss Sezione B-B
Zust.	Änderung	Datum
EDV Nr. 04_2696\020_5GauB_Section_B-B		Blatt: 20 Bl.

# Sezione B-B

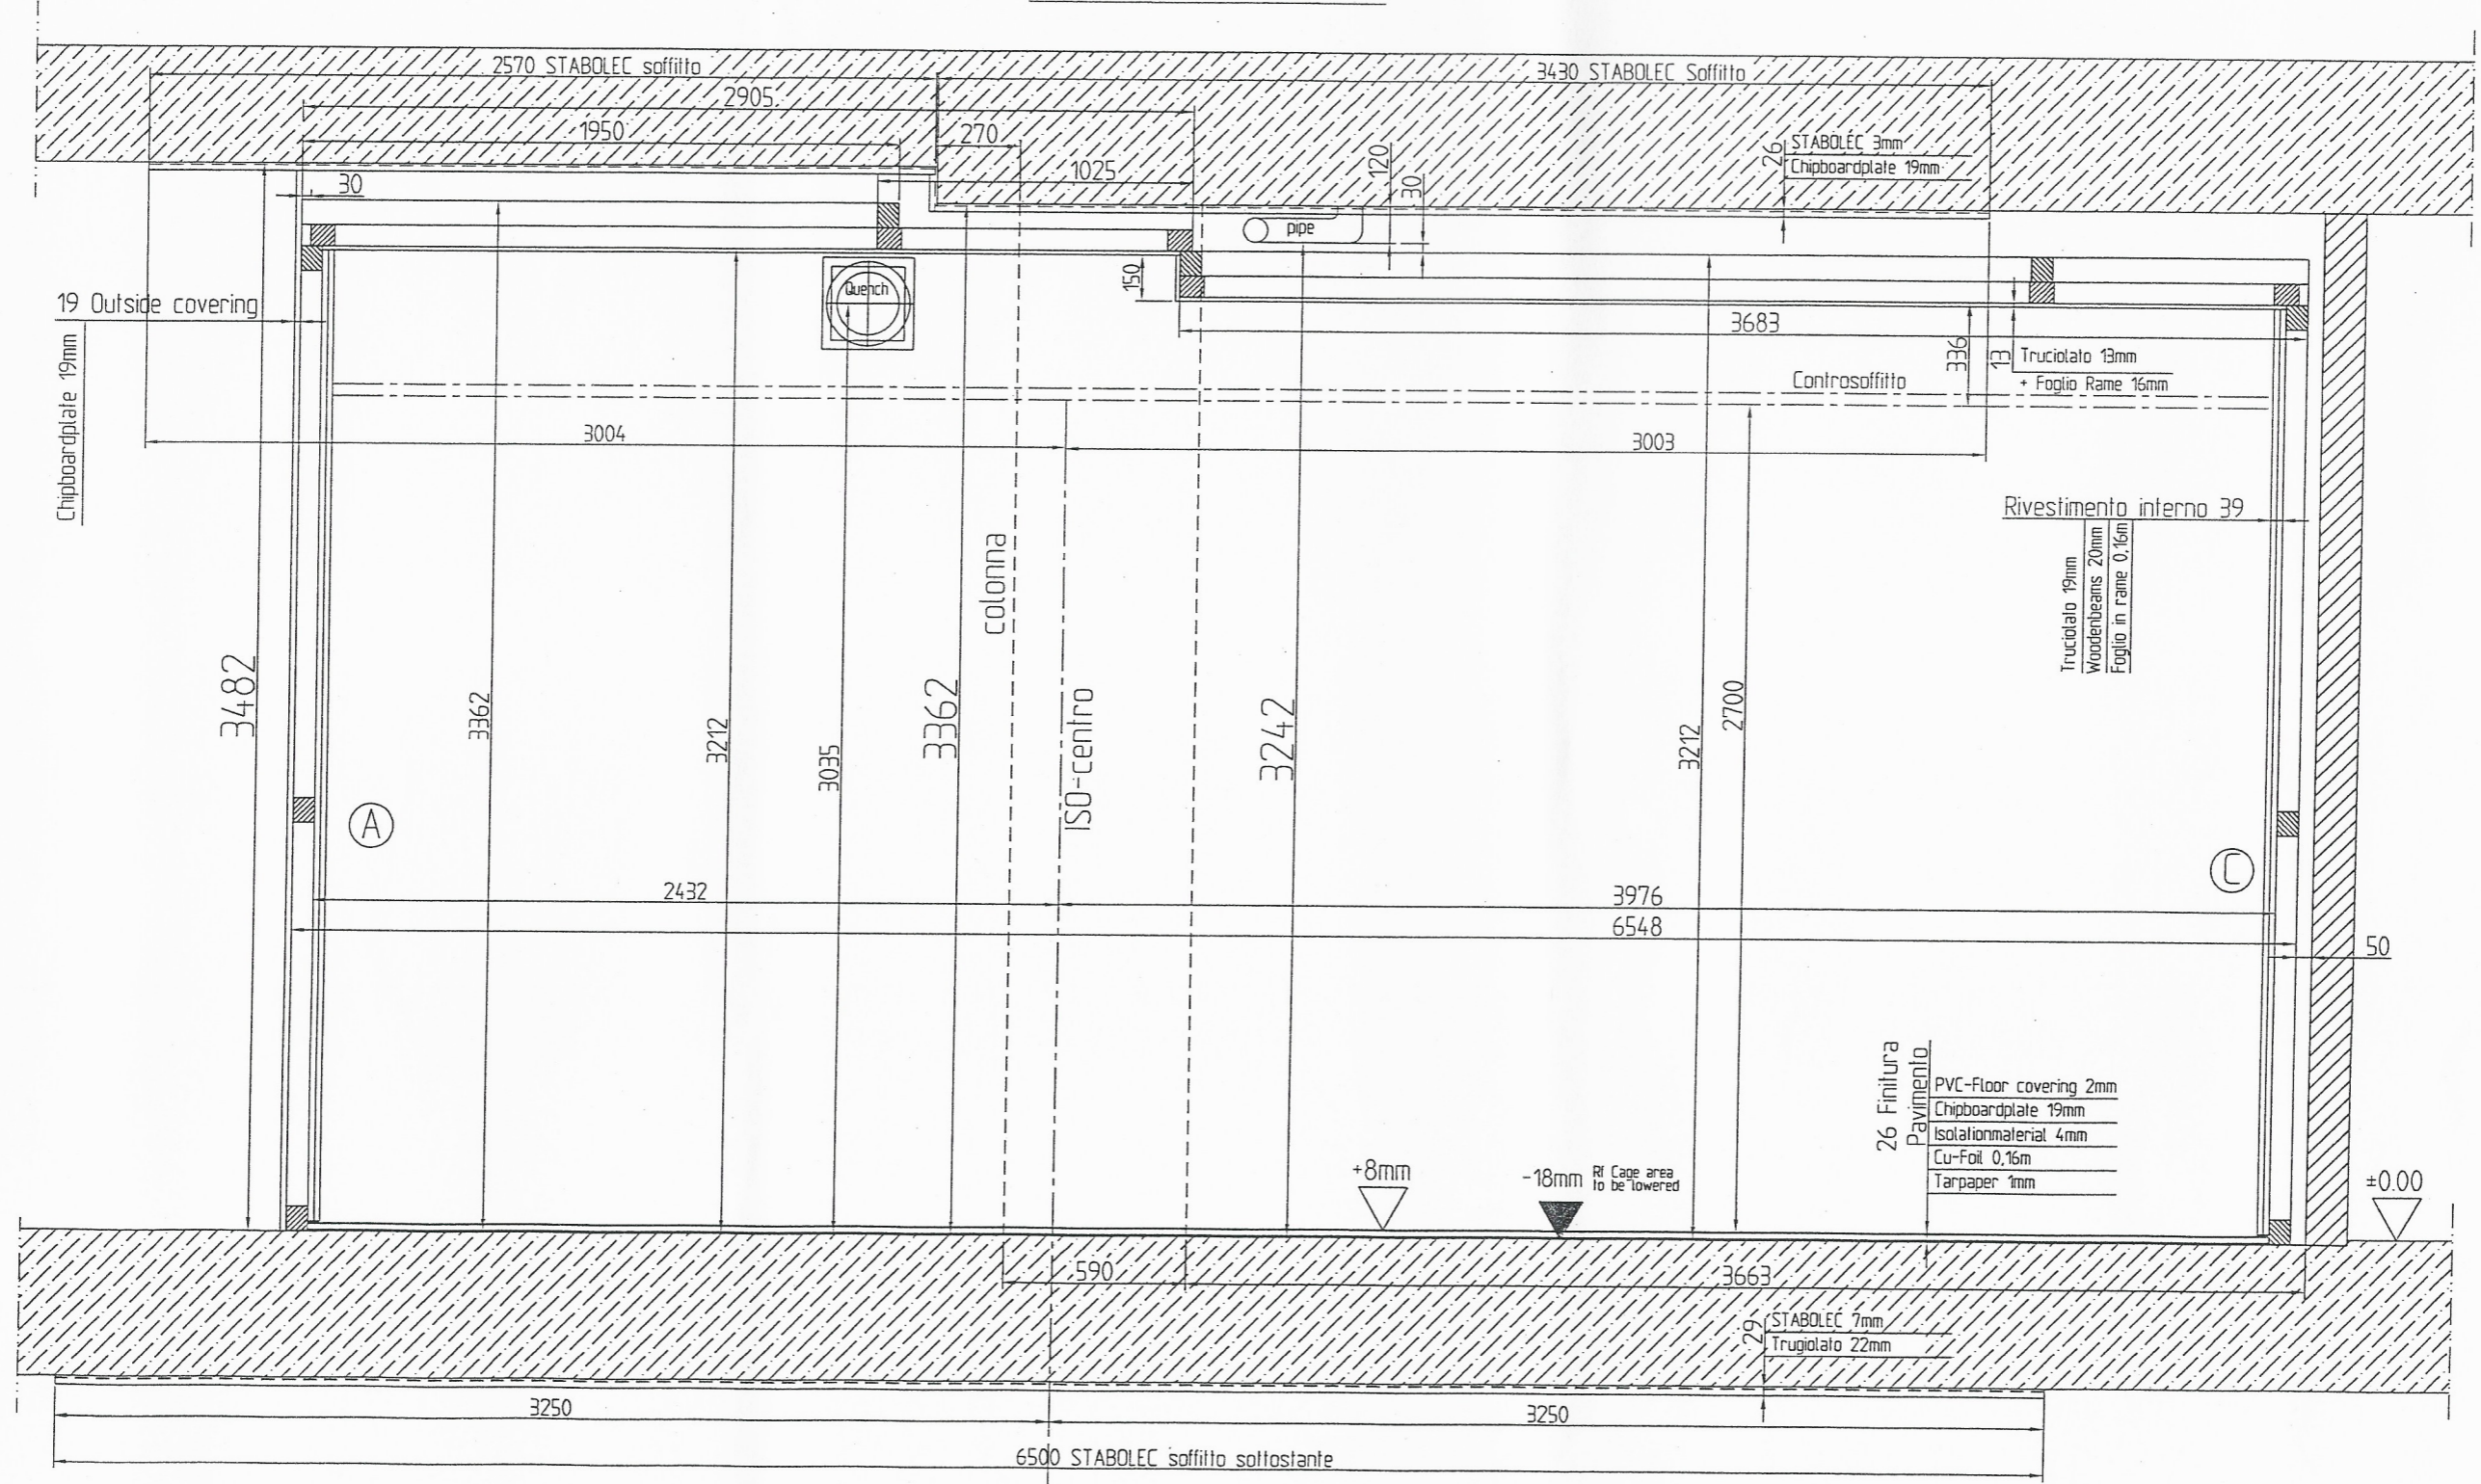

	Kabinenbaugesellschaft mbH Gewerbestraße 8a D-64807 Dieburg		DIN EN ISO 9001 Reg.-Nr. 73 100 199	Maßstab: 1:25
	Datum: Name:			MR-Inventar-Nr.:
Bearb. 10.12.04 J. Disterhof Gepr. 10.12.04 J. Mikeska			BUILDING PROJECT: Pres. Osp. Torino Nord Emergenza S. Giovanni Bosco Torino / Italia	
12.01.05 Ka			Blatt: 19	
MR-Cabina			Sezione B-B	
EDV Nr. 04_2696\019_Section_B-B			Bl.	